


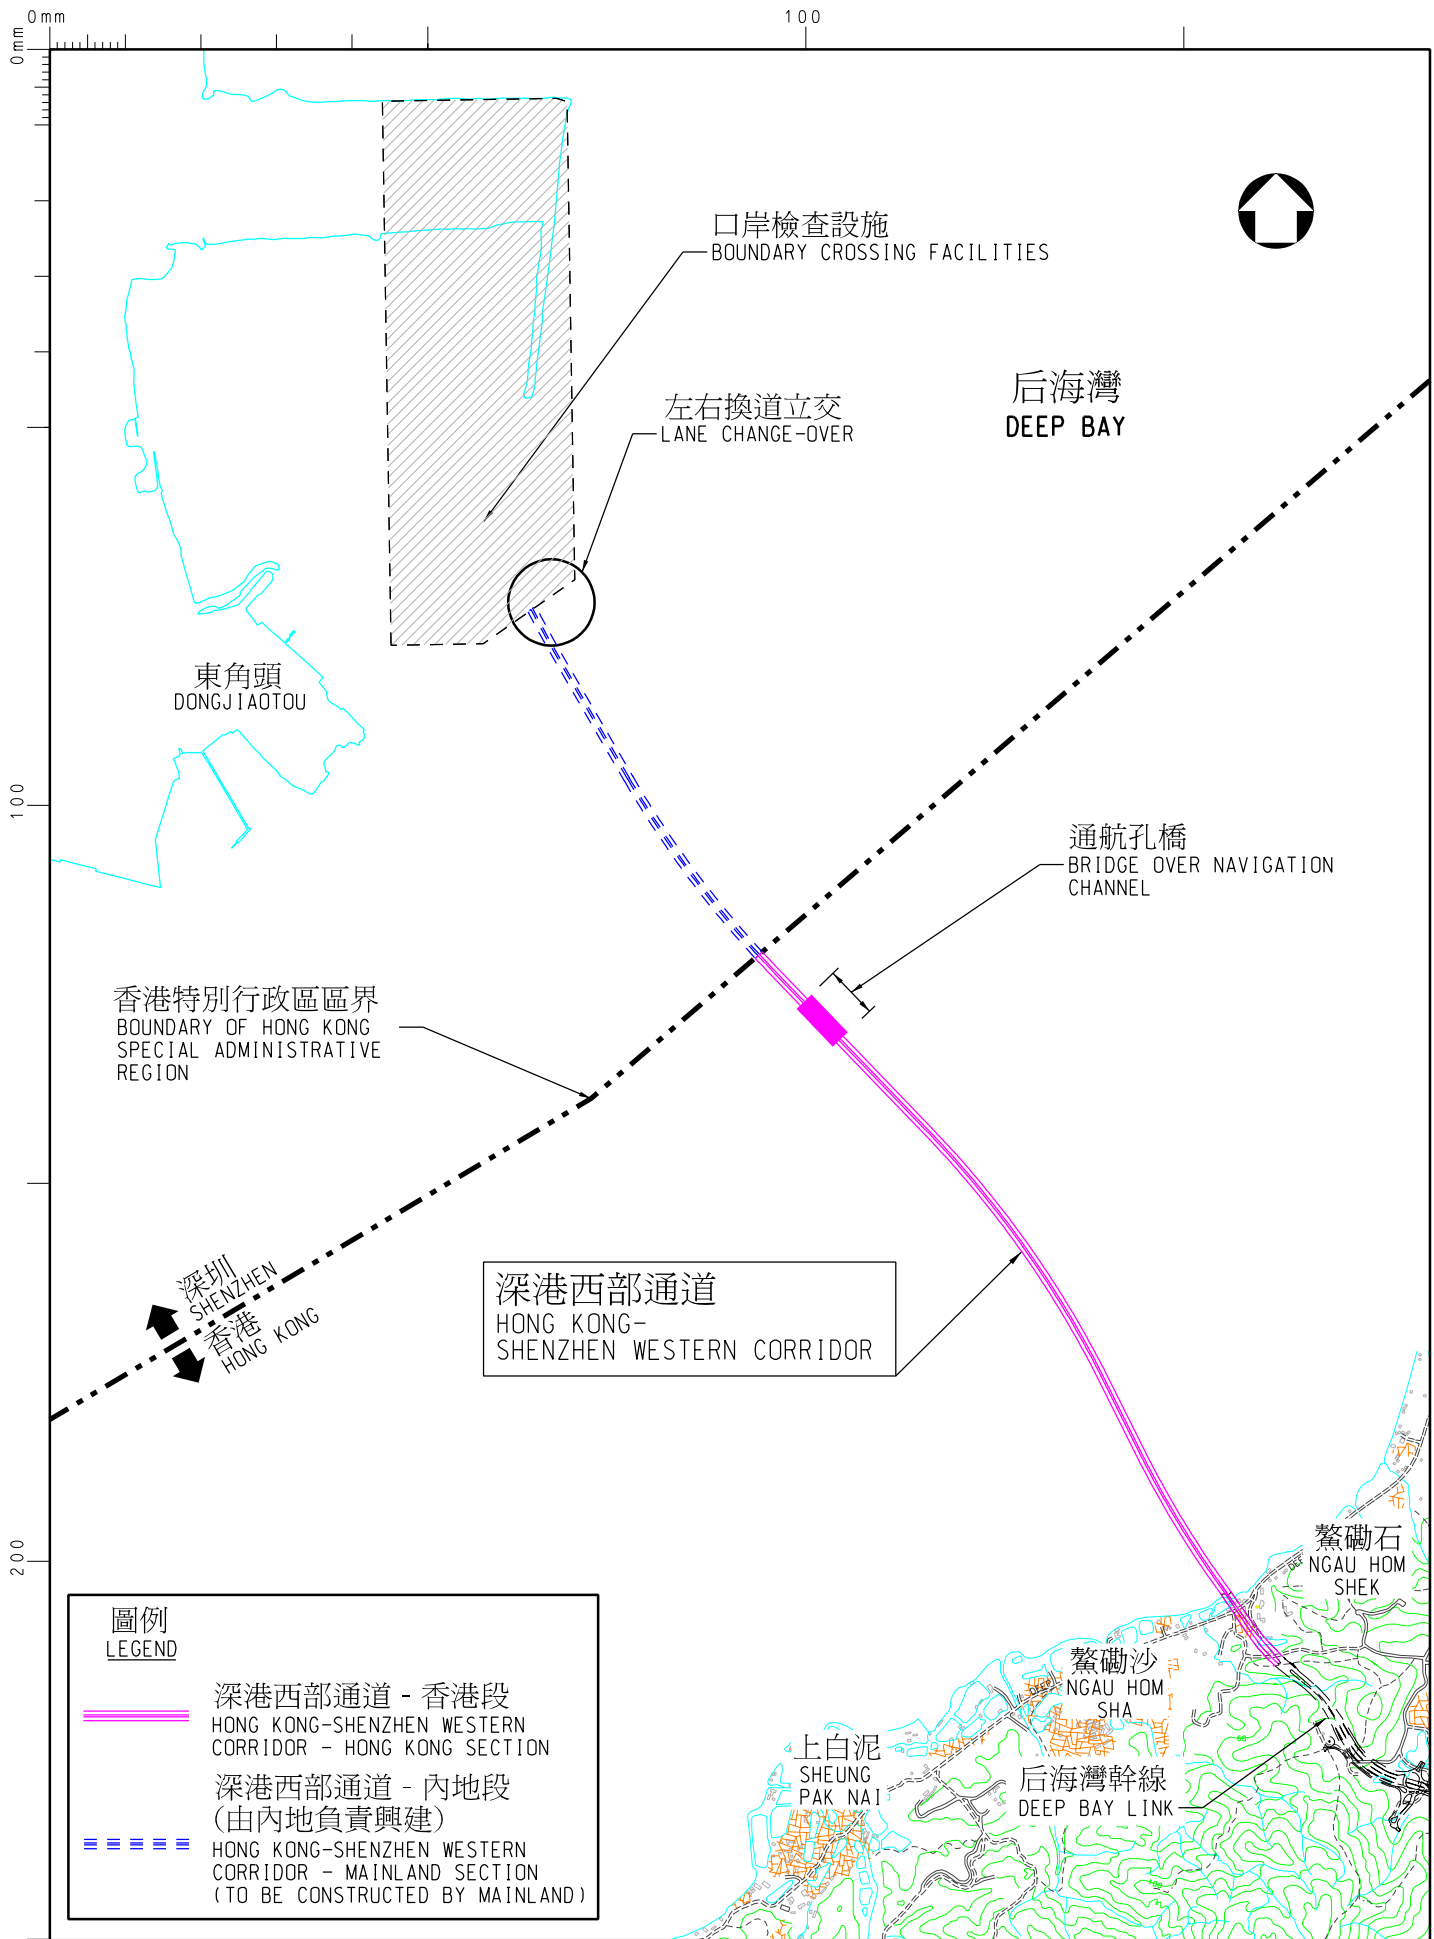

圖則名稱 drawing title

合約編號 HY/2002/21
深港西部通道

CONTRACT NO. HY/2002/21
HONG KONG-SHENZHEN
WESTERN CORRIDOR

設計 designed

SIGNED
K.C.TSAO 01/09/03

覆核 checked

SIGNED
K.C.TSAO 01/09/03

繪圖 drawn

SIGNED
M.K.LEUNG 01/09/03

批准 approved

SIGNED
K.C.TSAO 01/09/03

圖則編號 drawing no.

HMW6759TH-LP0005

比例 scale

1:30 000

© 版權所有 COPYRIGHT RESERVED



HIGHWAYS
DEPARTMENT
HONG KONG

路政署
香港

主要工程管理處
MAJOR WORKS
PROJECT MANAGEMENT OFFICE